


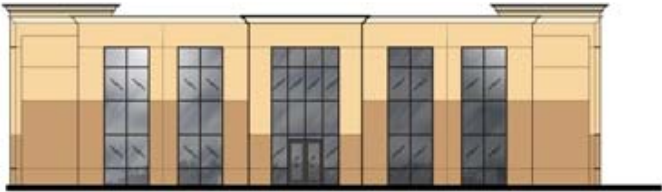

TYPICAL FRONT / REAR ELEVATION
SCALE: 1/8" = 1'-0"



TYPICAL SIDE ELEVATION
SCALE: 1/8" = 1'-0"

SHEET NUMBER

DATE: 11-26-08
BY: JLM
CHECKED BY: JLM
DATE: 11-26-08
BY: JLM
CHECKED BY: JLM
DATE: 11-26-08
BY: JLM
CHECKED BY: JLM

PROJECT: MORENO VALLEY MEDICAL
ADDRESS: 44731 VALLEY BLVD., CA
ARCHITECT: OMNI WEST GROUP
3 GARNET
IRVINE, CA 92690
PH: (714) 336-2433

DESIGNED BY: H&D ARCHITECTS
380 E. RANCHO STREET
SUITE NO. 100
IRVINE, CA 92614
PHONE: (949) 271-2027
FAX: (949) 271-8424



NO.	REVISION	DATE	BY

NOTICE
THIS DOCUMENT IS THE PROPERTY OF H&D ARCHITECTS. IT IS TO BE USED ONLY FOR THE PROJECT AND DATE SHOWN HEREON. IT IS NOT TO BE REPRODUCED OR TRANSMITTED IN ANY FORM OR BY ANY MEANS, ELECTRONIC OR MECHANICAL, INCLUDING PHOTOCOPYING, RECORDING, OR BY ANY INFORMATION STORAGE AND RETRIEVAL SYSTEM, WITHOUT THE WRITTEN PERMISSION OF H&D ARCHITECTS.